


Flat 1 Ground Floor Grosvenor Square, W1

Approximate gross internal area
156 sq m / 1679 sq ft

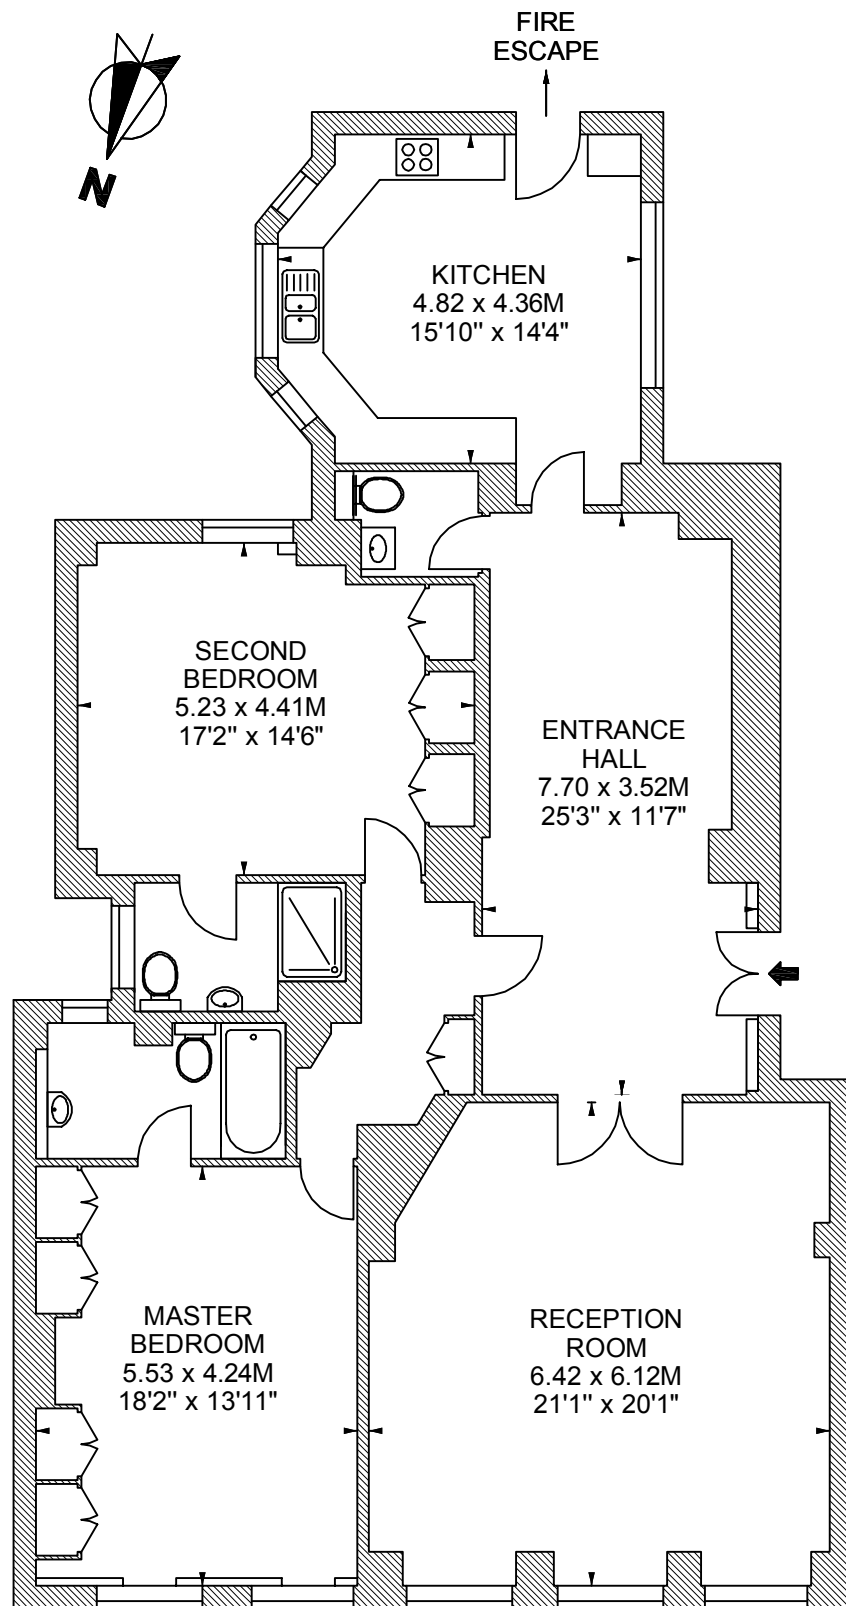

Grosvenor Square

Scale 1:100

Scale floor plans produced by Mays Floorplans © . Tel 020 3397 4594
All measurements are maximum, and include wardrobes and window bays where applicable